


Technical Specification Sheet

RESI. DOOR Threshold

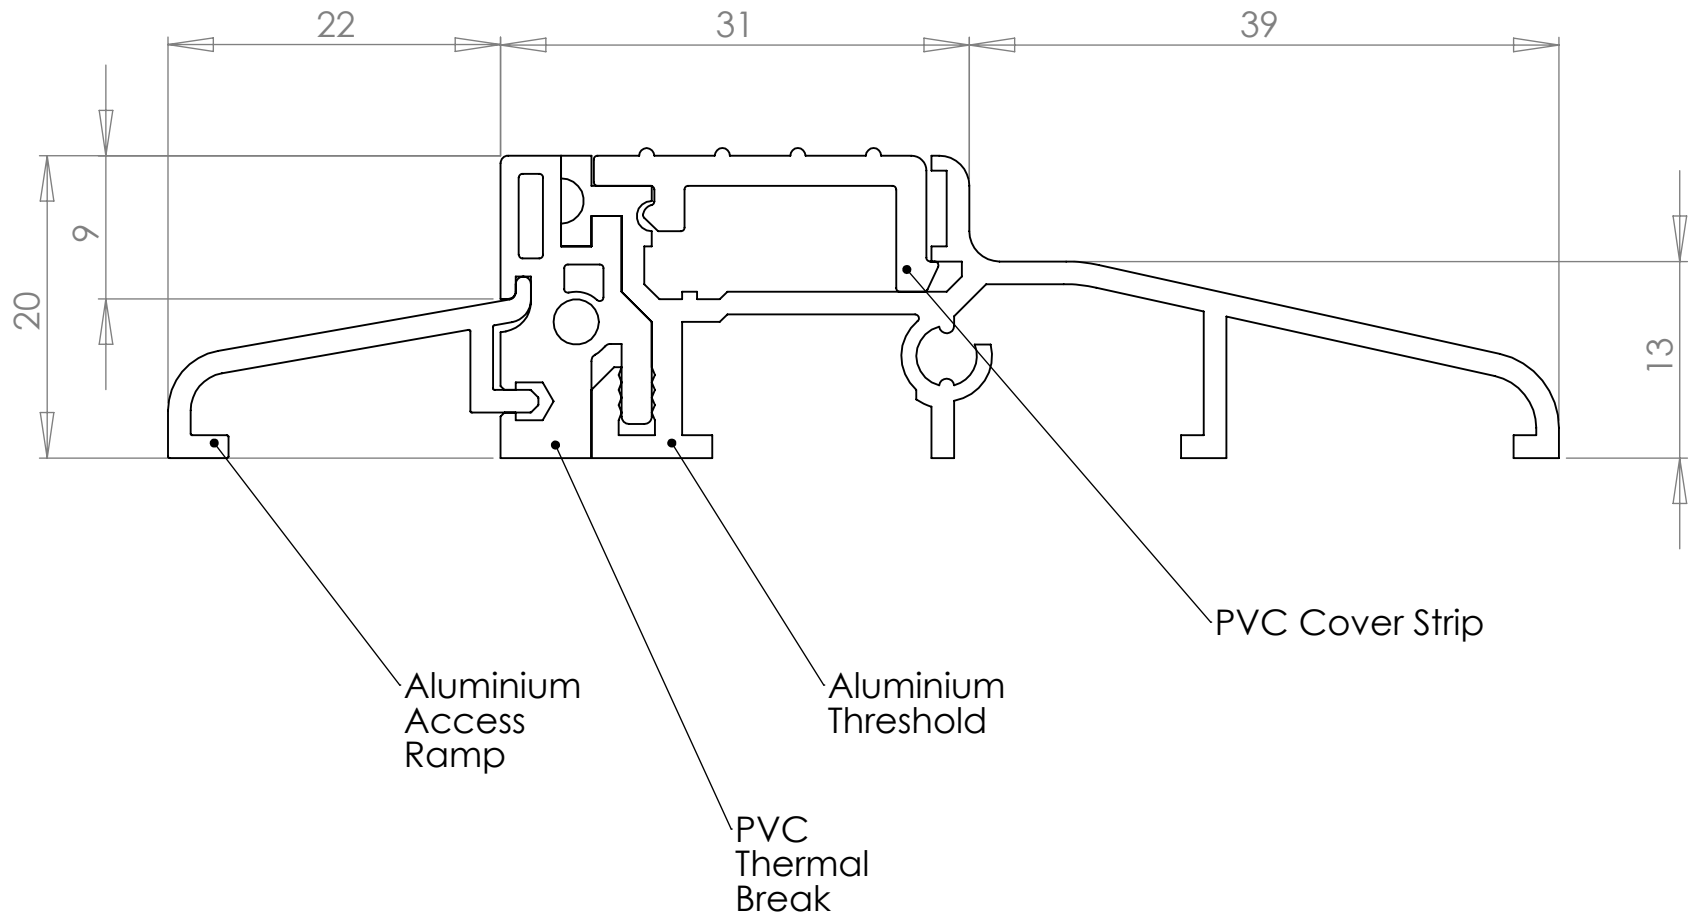

LTH1_SECTIONVIEW